



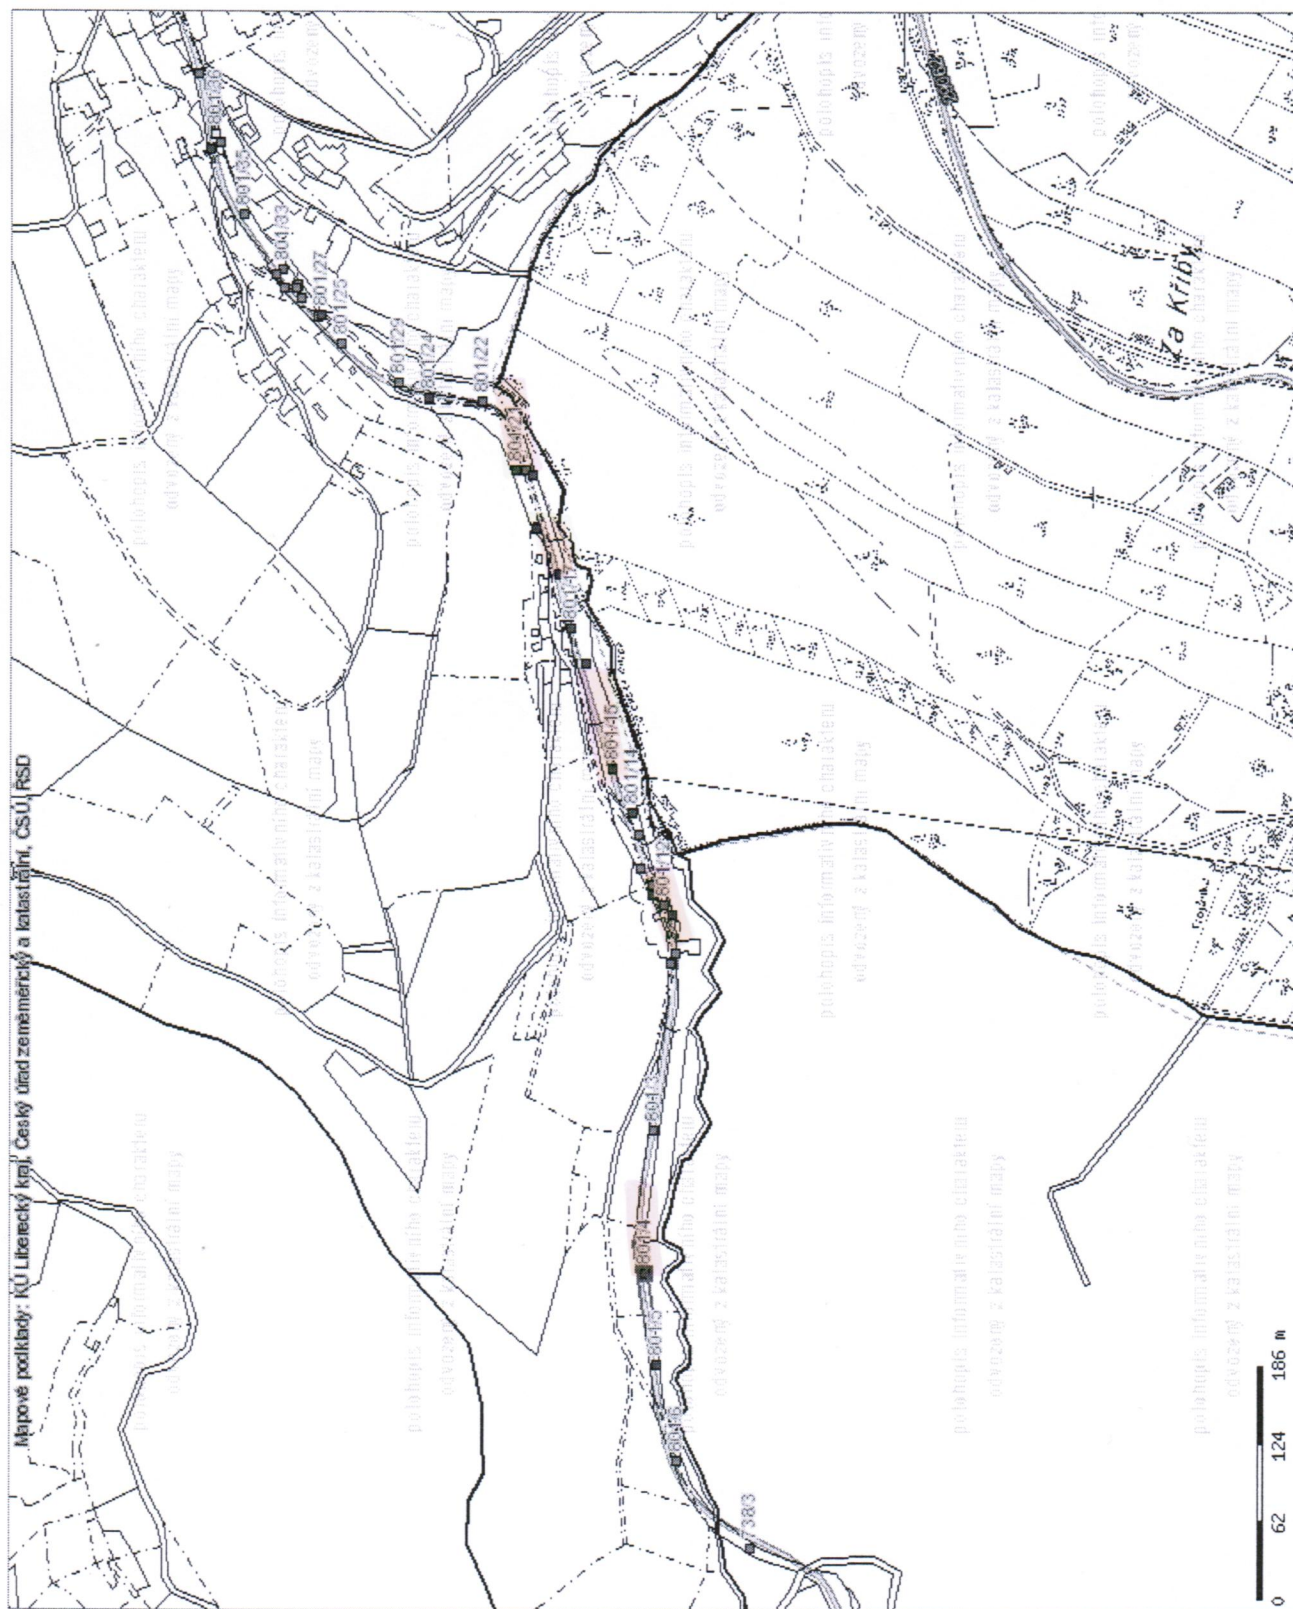


SILNICE 29061 - p.č. 801/4, 11, 15, 18, 121 v k.ú. STANOVKA

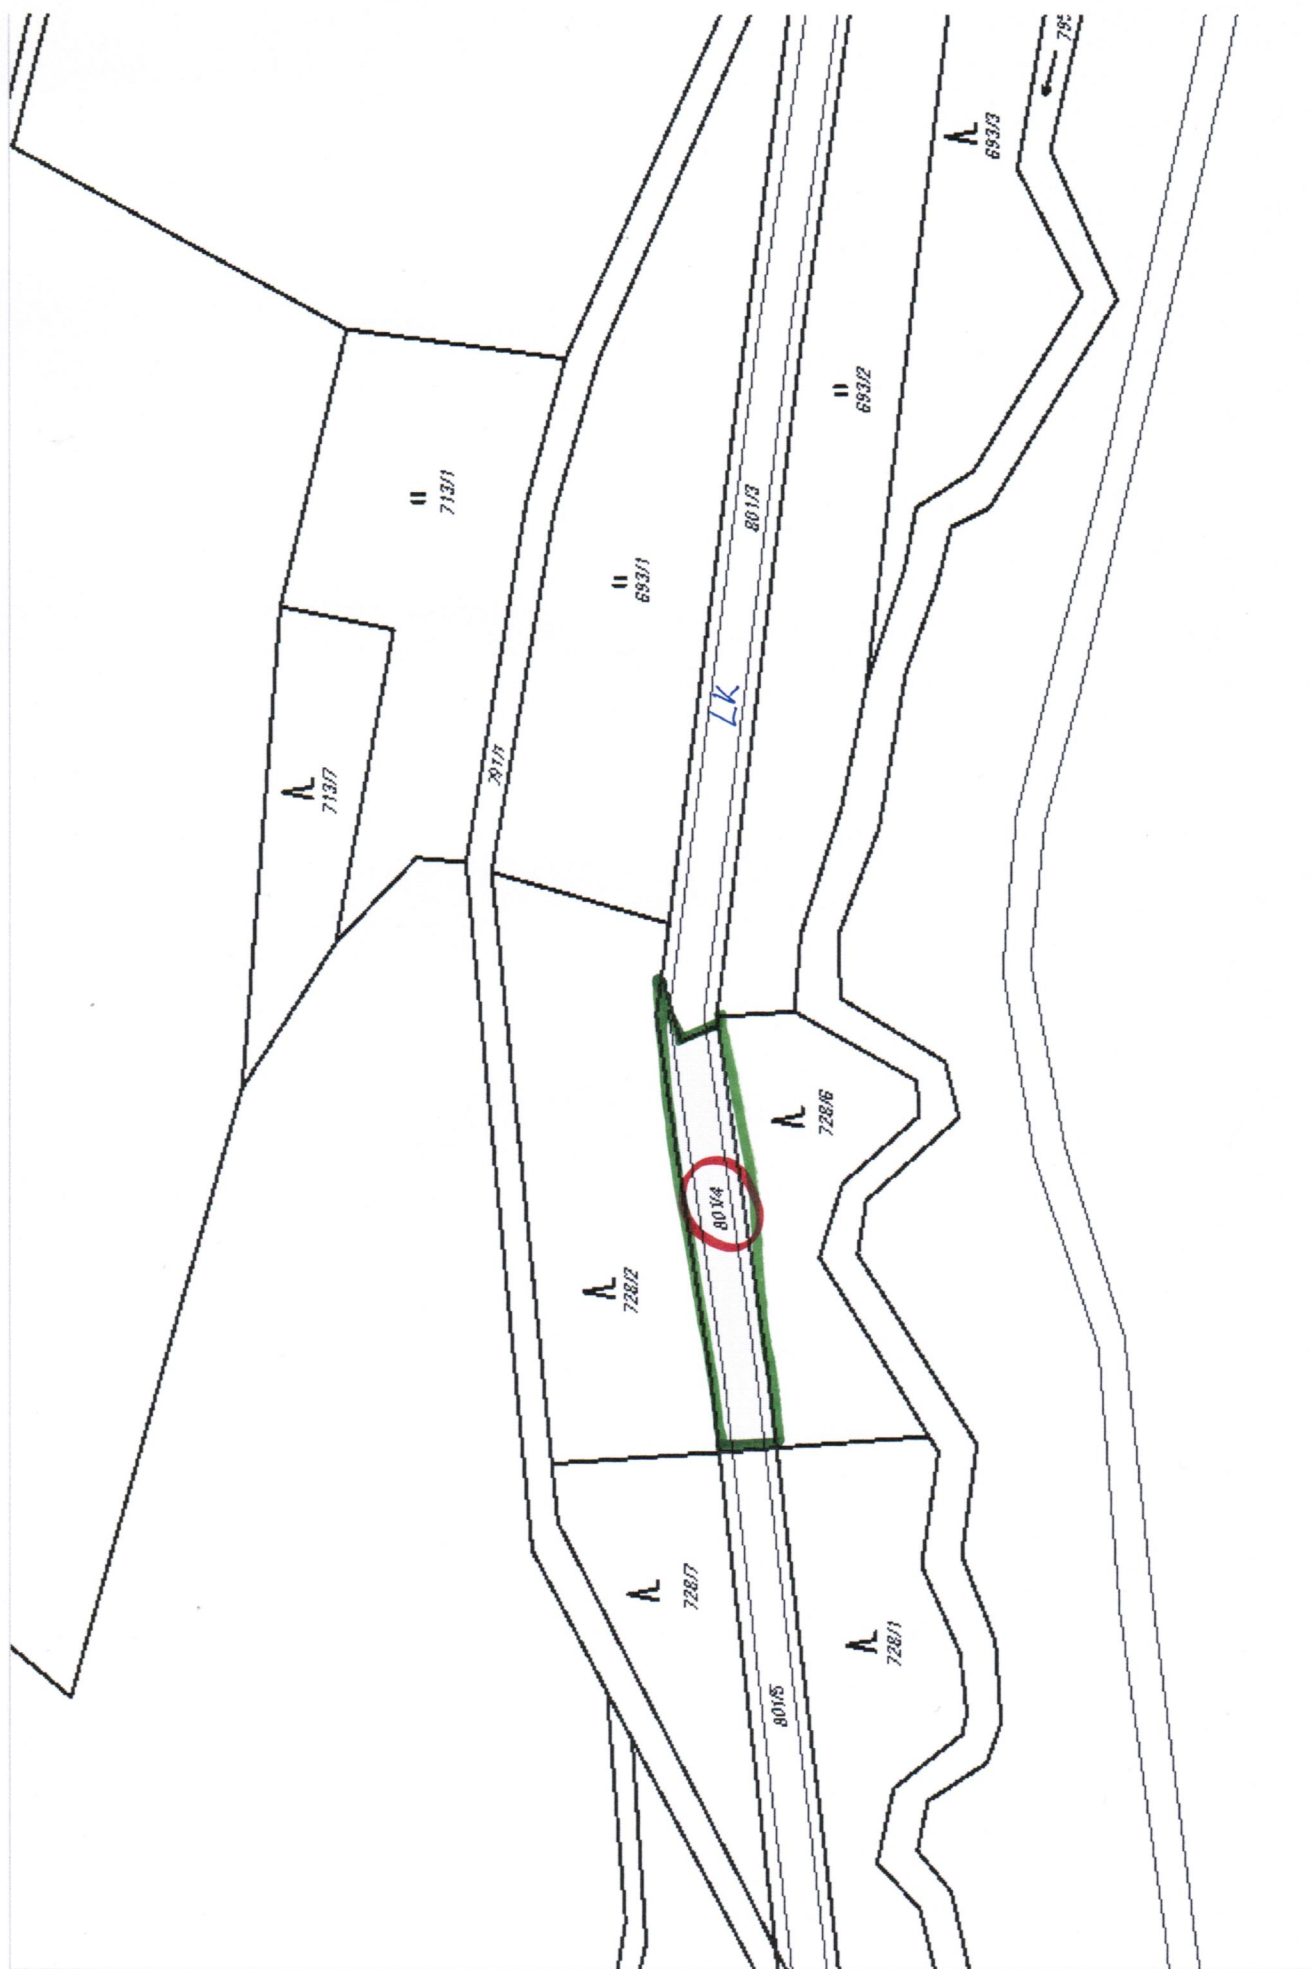

p.p. 8. 801/4



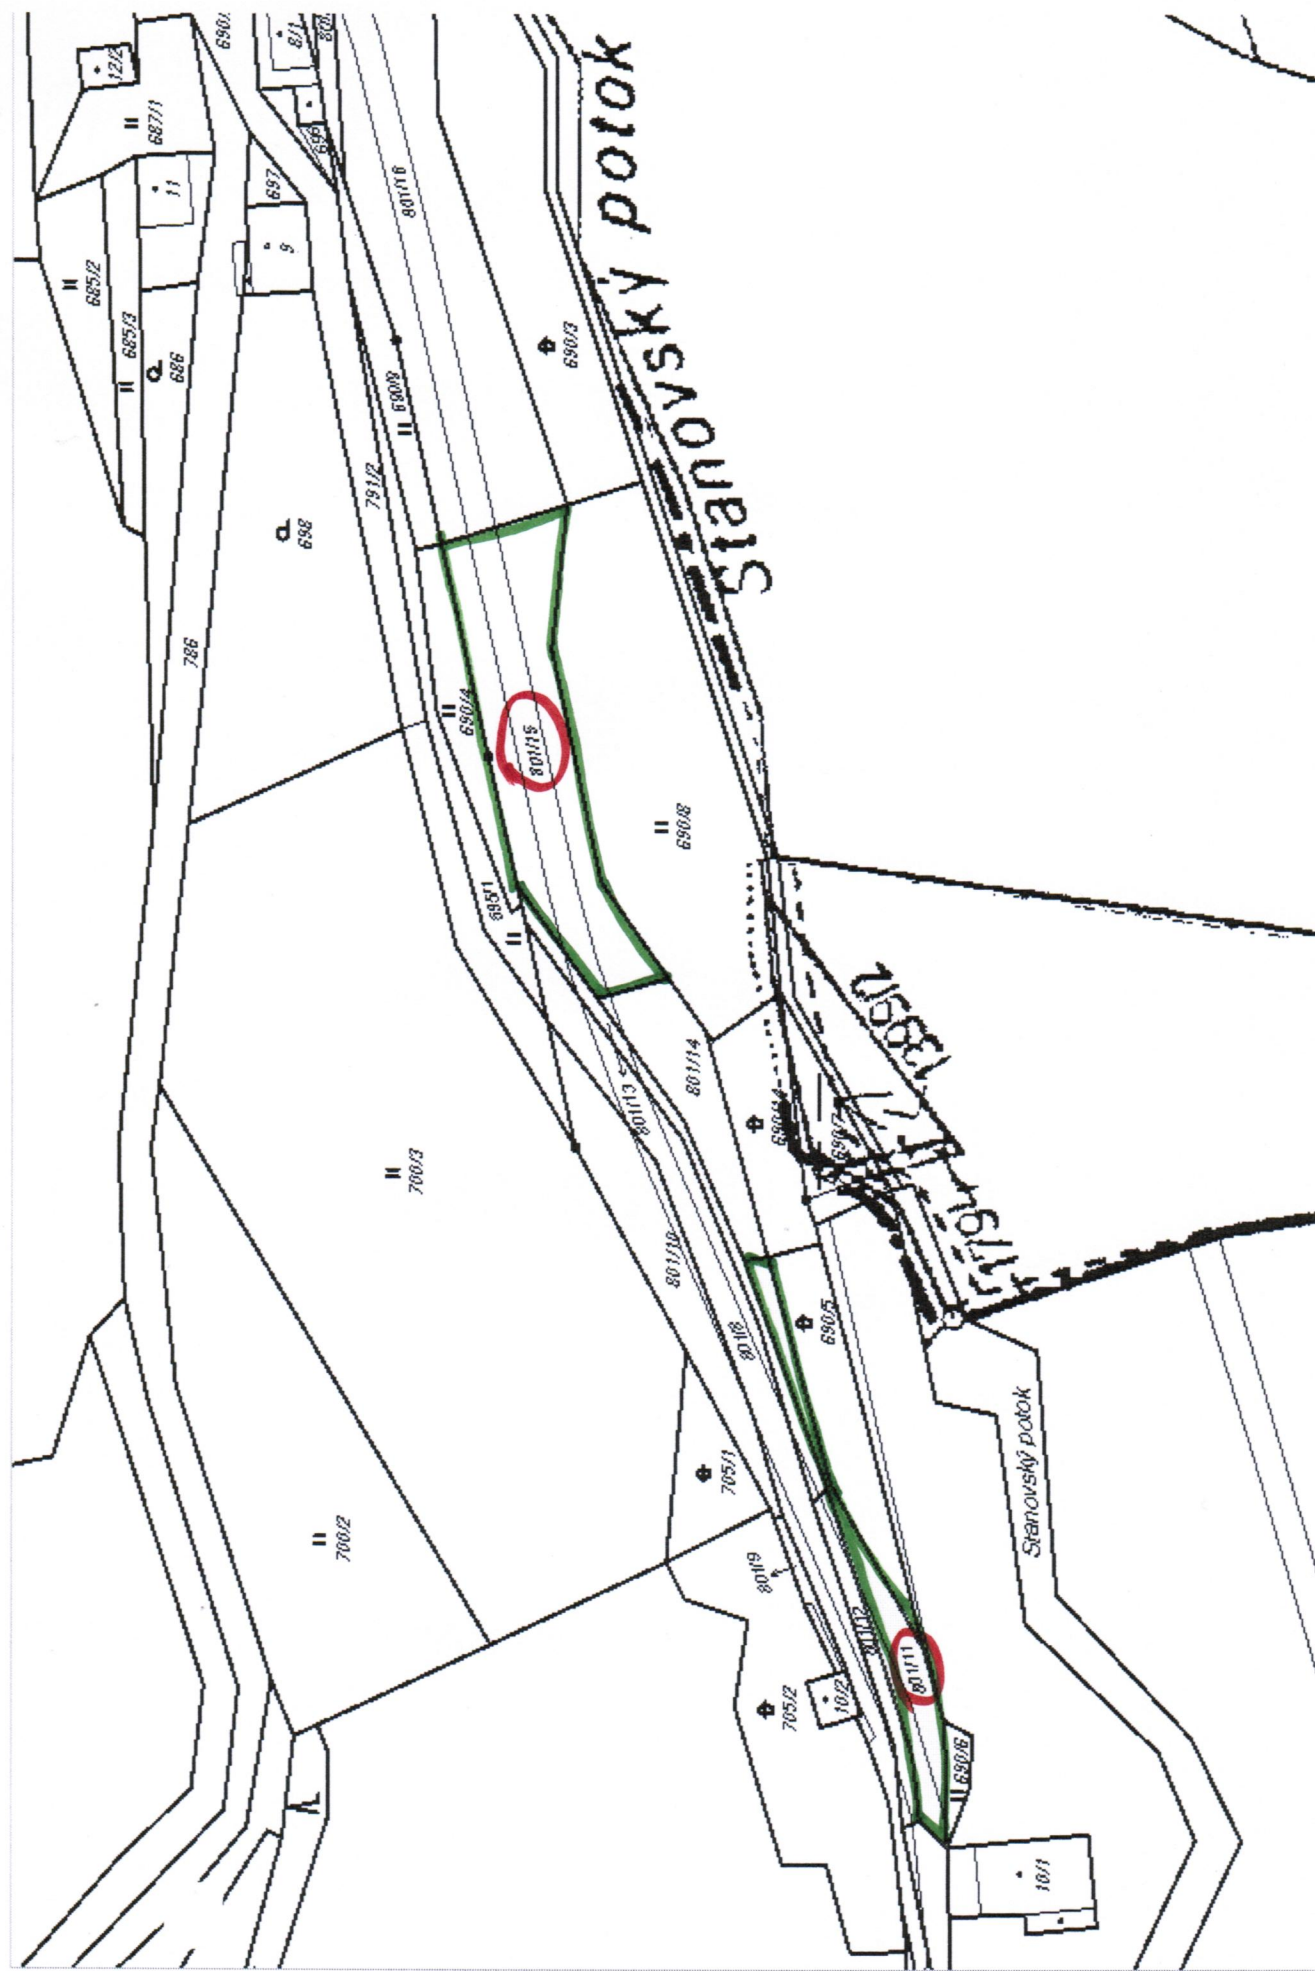

p.p.o. 801/11 a 801/15



p.p.č. 801/18 + 801/21