


1.8

1.

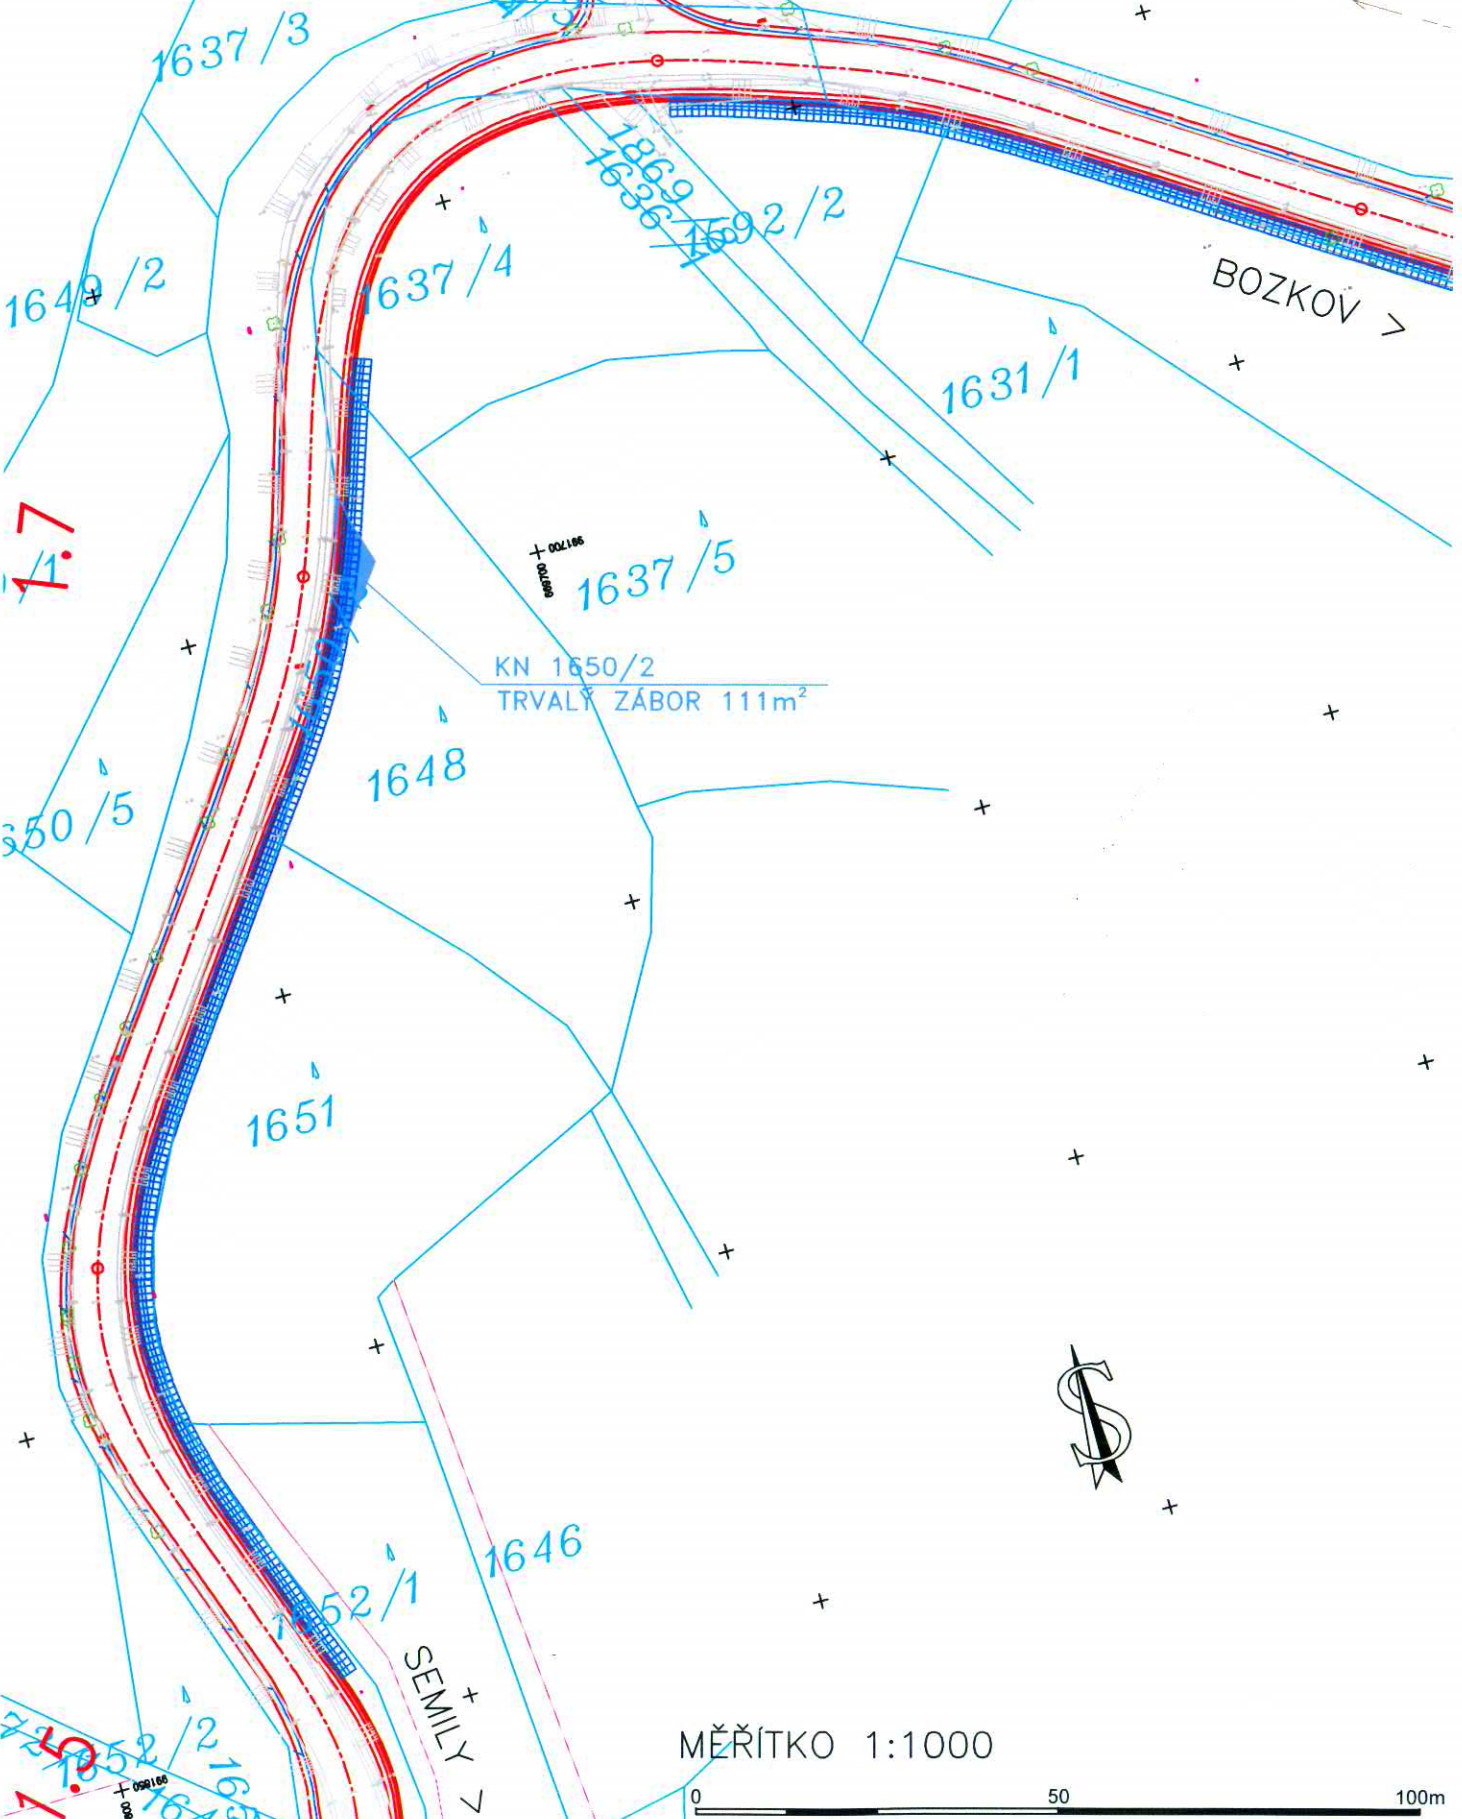

BOZKOV >

KN 1650/2  
TRVALÝ ZÁBOR 111m<sup>2</sup>

SEMILY >

MĚŘITKO 1:1000



1.7

1.7

1.8

1.

1637/3

1592/1

1649/2

1637/4

1869/3  
1636/4  
1592/2

1631/1

BOZKOV >

1.7

1637/5  
+ 002166

350/5

1648

1651

KN 1651  
TRVALÝ ZÁBOR 417m<sup>2</sup>


1646

SEMILY >

MĚŘÍTKO 1:1000



1.7  
1652/2  
1648/2  
+ 002166

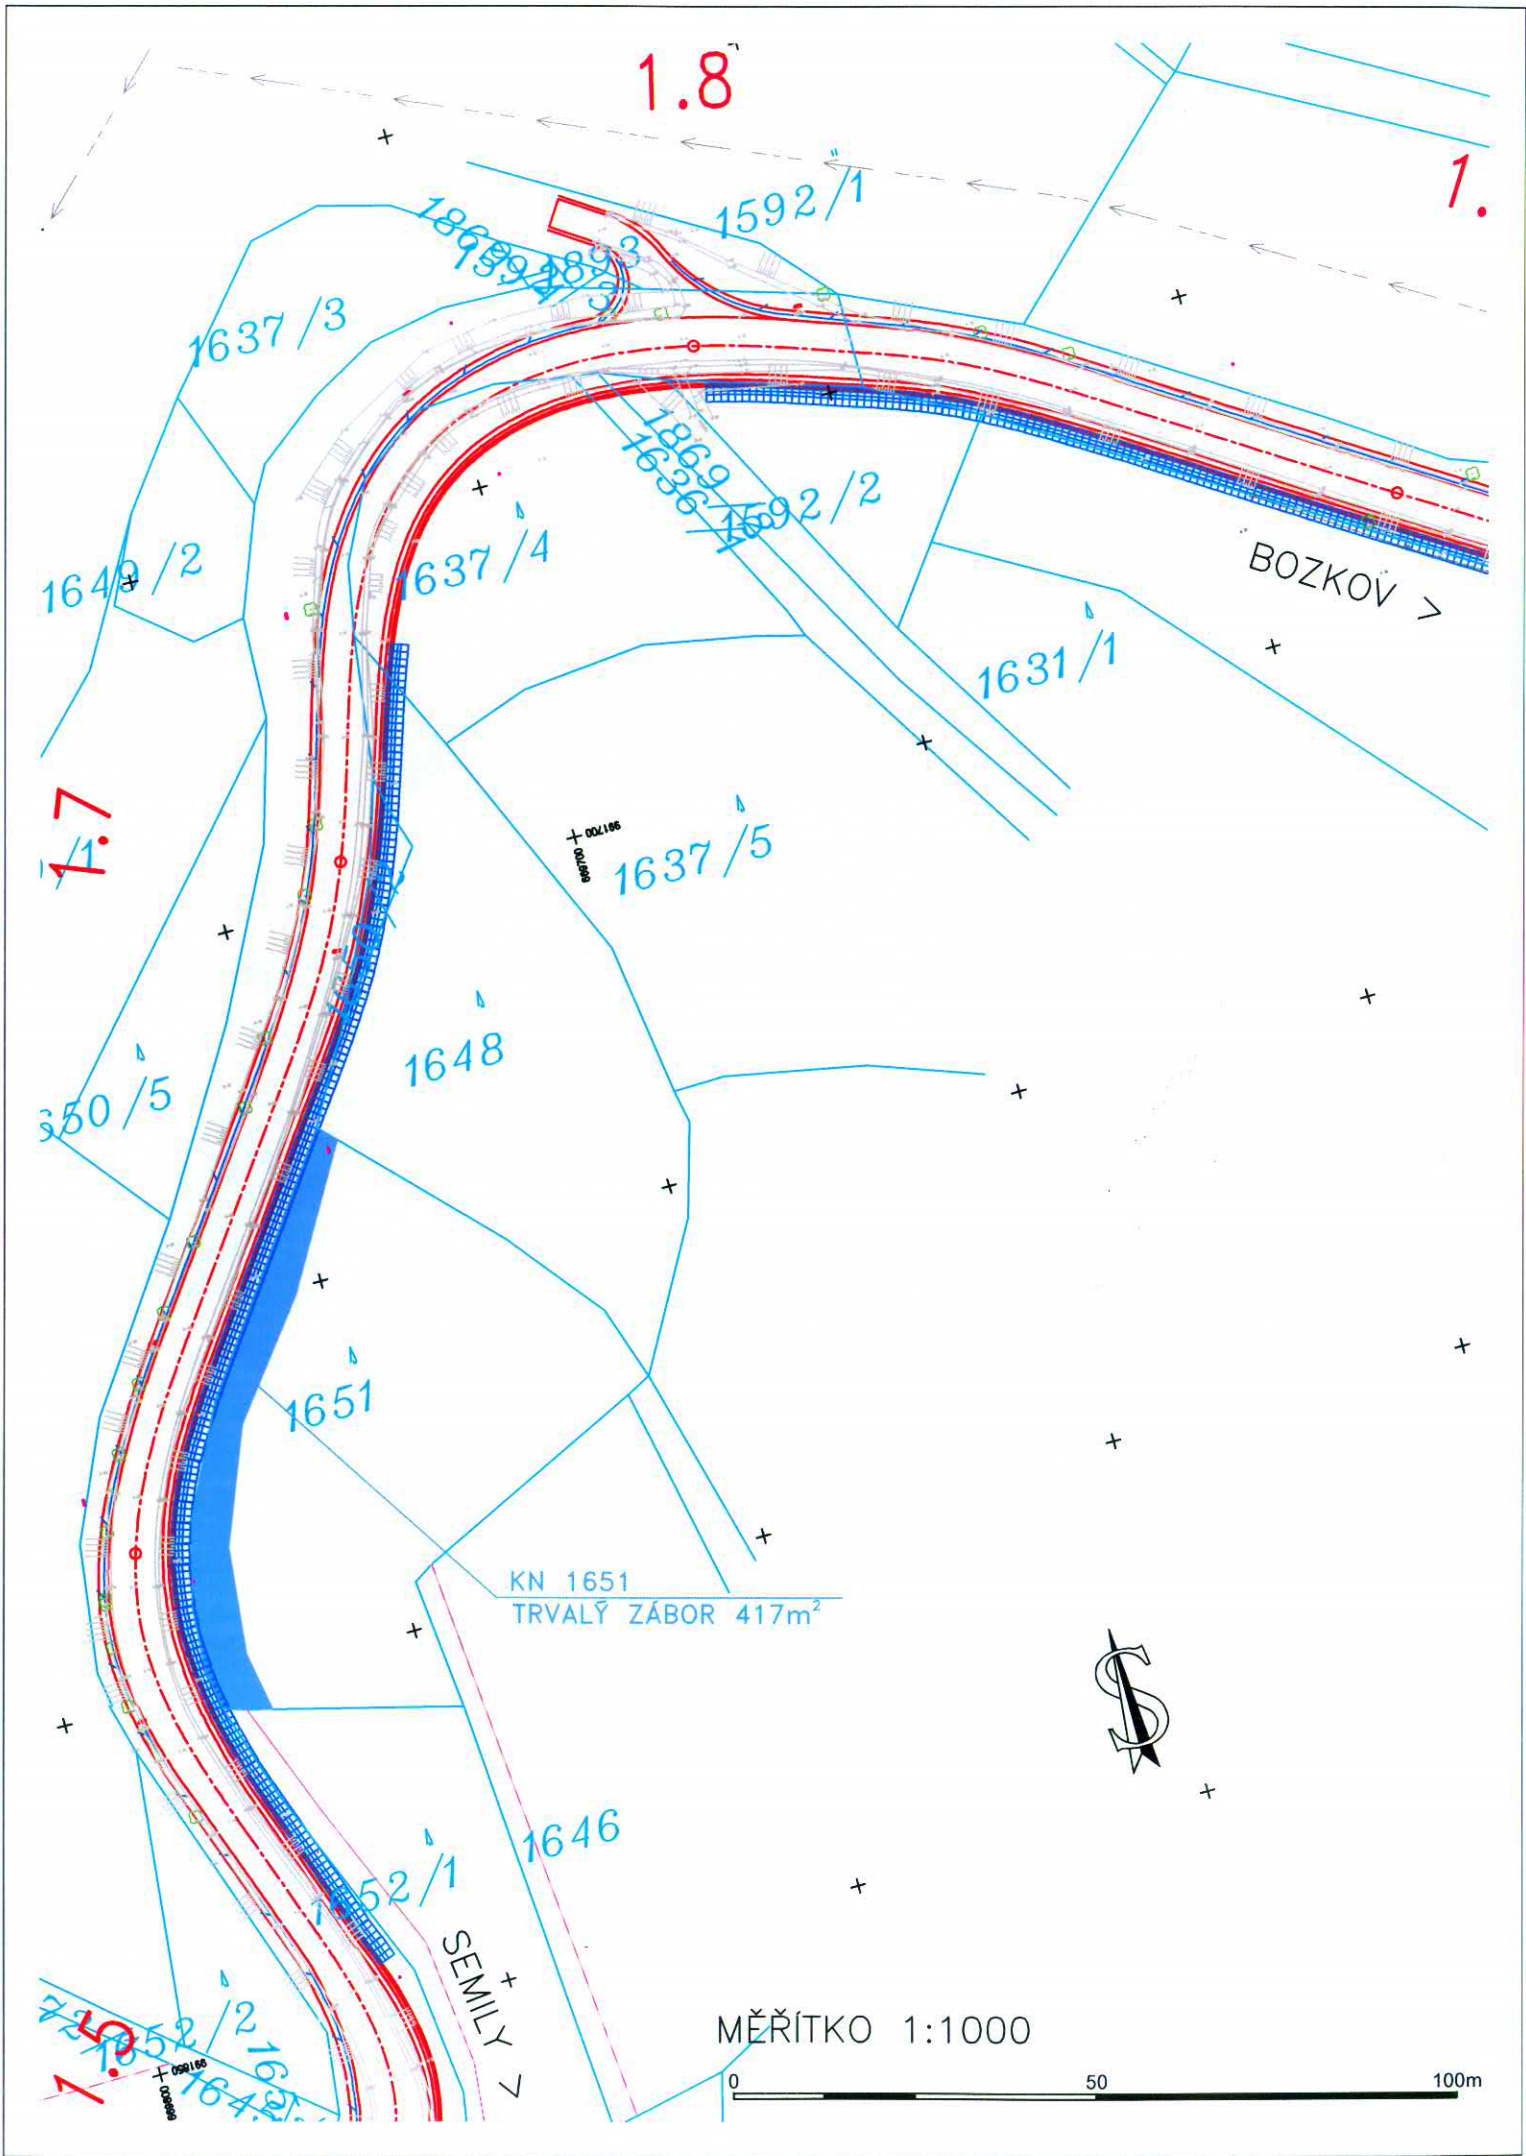

KN 1652/1  
TRVALÝ ZÁBOR 206m<sup>2</sup>

BOZKOV

1646

1661/1

1873/1

1645/1

1.4

1661/2

1869/2

1658 1653/1

1644

1654

1657

1655

1874/1  
1874/2

1662/2


SEMILY

MĚŘITKO 1:1000







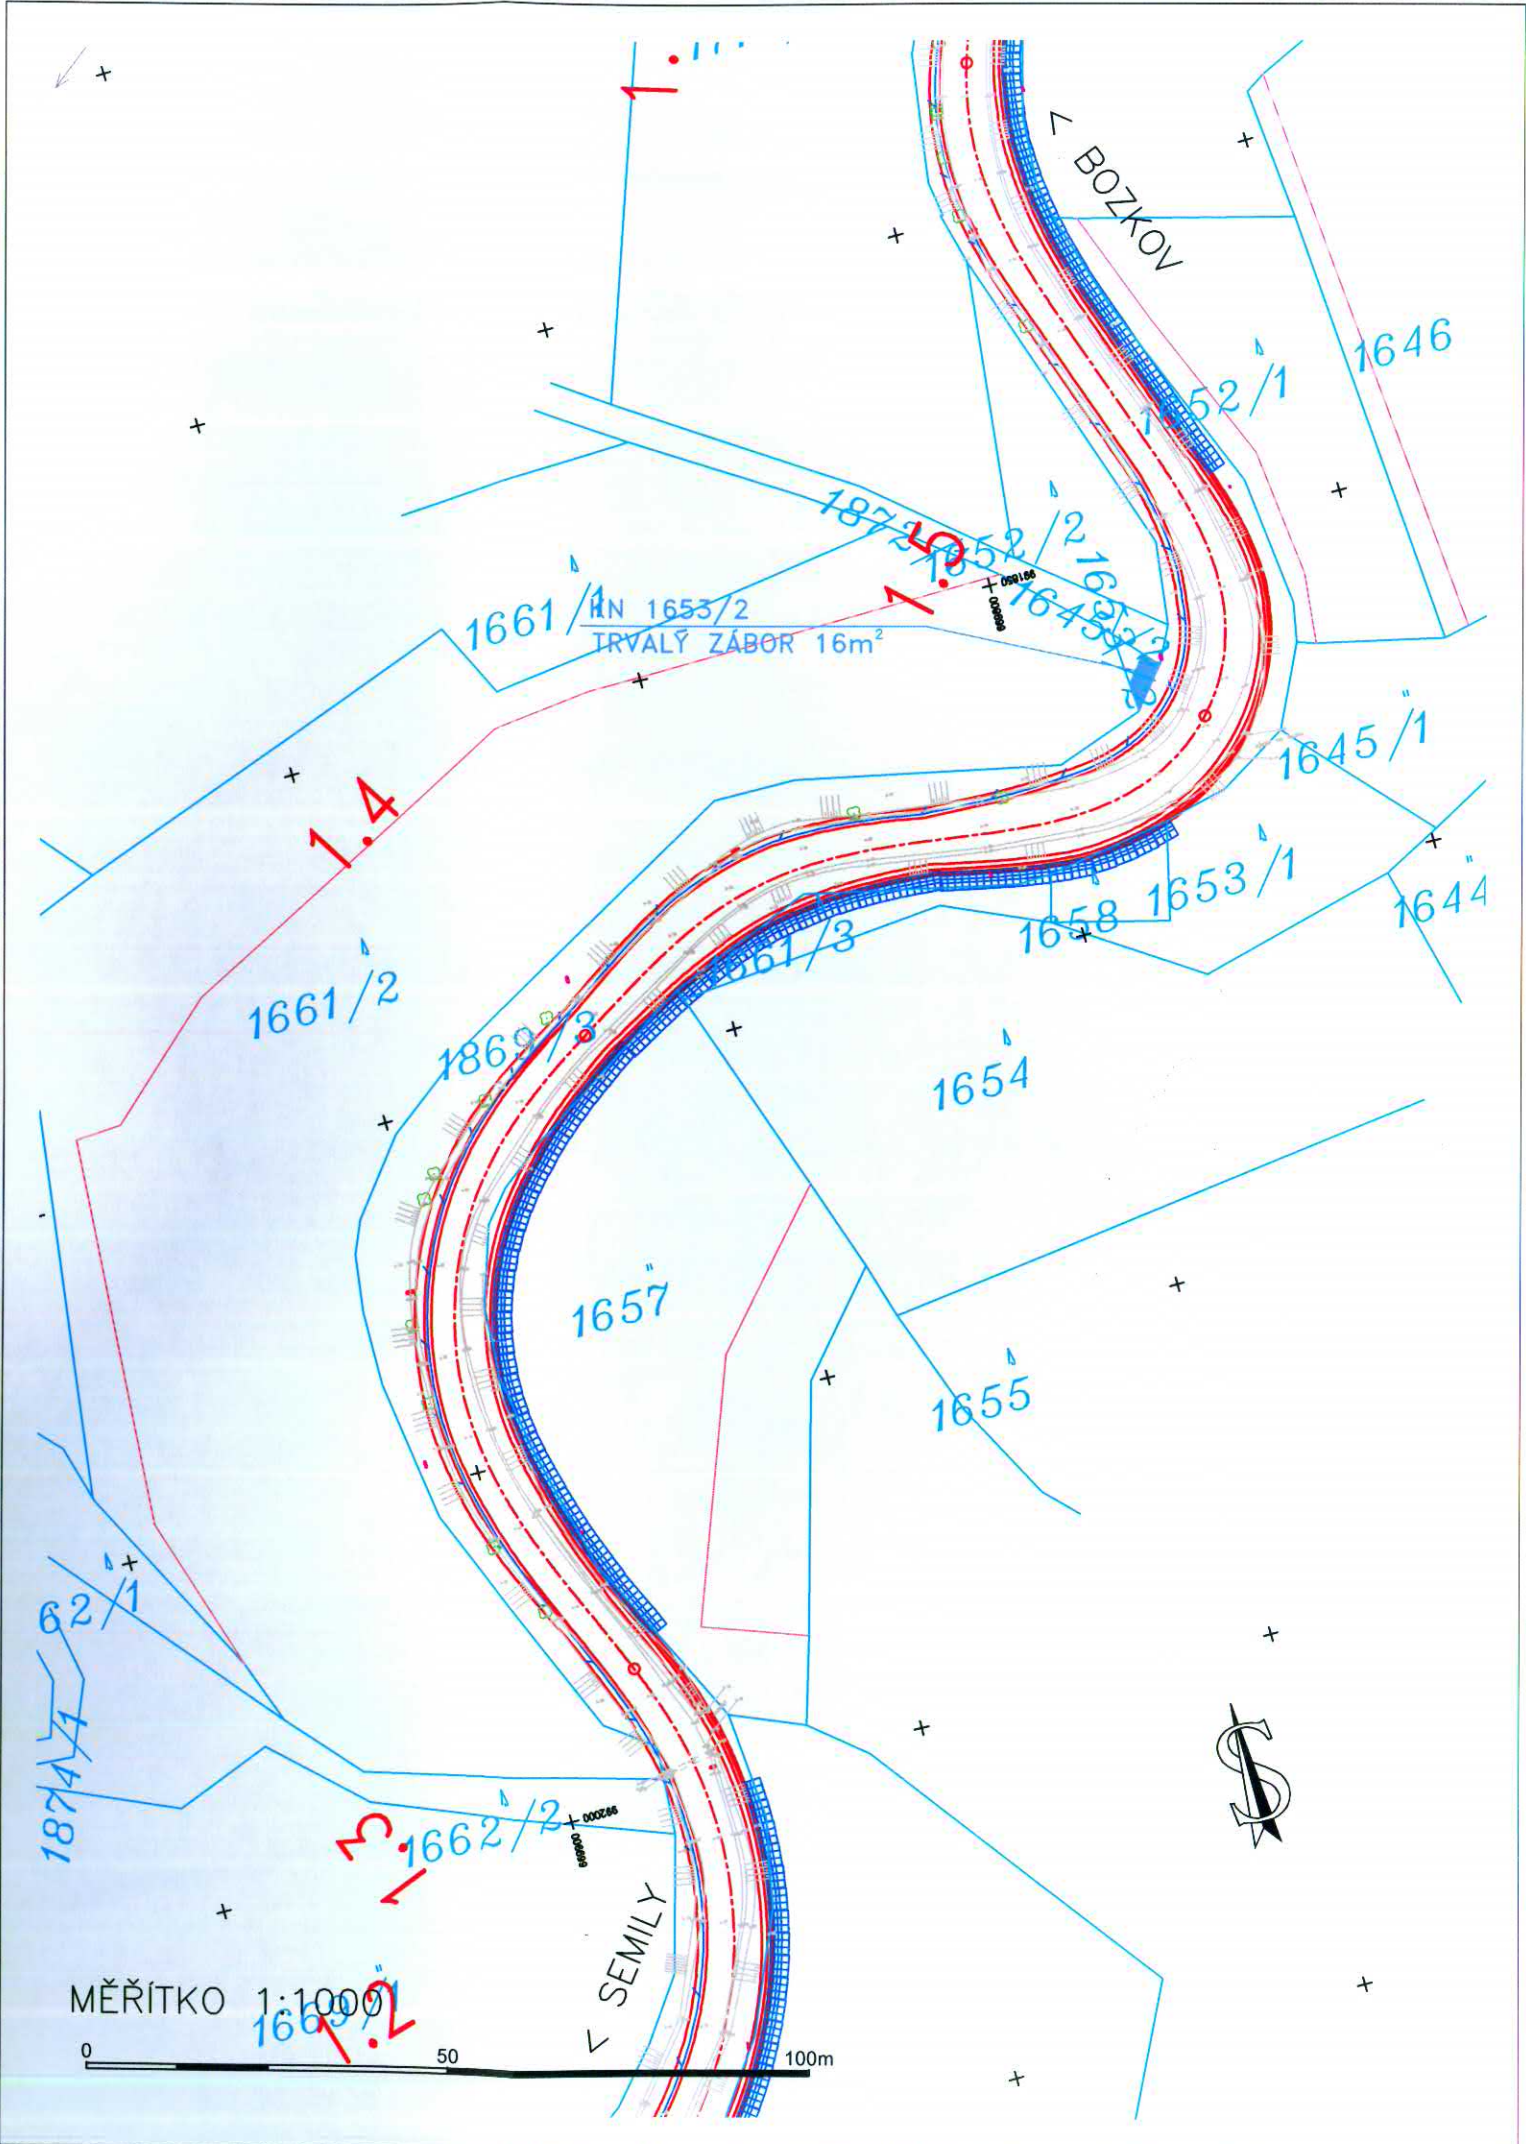

BOZKOV

1661/1 N 1653/2  
TRVALÝ ZÁBOR 16m<sup>2</sup>

1661/2

1657

1654

1655

SEMILY

MĚŘÍTKO 1:1000

