

k. u. Bouchov u Sem. 0.8

BOZKOV

926 / 6

925

926 / 4

923 / 2

921

921

KN 904 / 1
TRVALÝ ZÁBOR 70m²
904 / 1

0.6

923 / 1

1597

915 / 1

916

915 / 2

917

894 / 1

3

904 / 2

910


SEMILY

907

909

MĚŘÍTKO 1:1000

0 50 100m

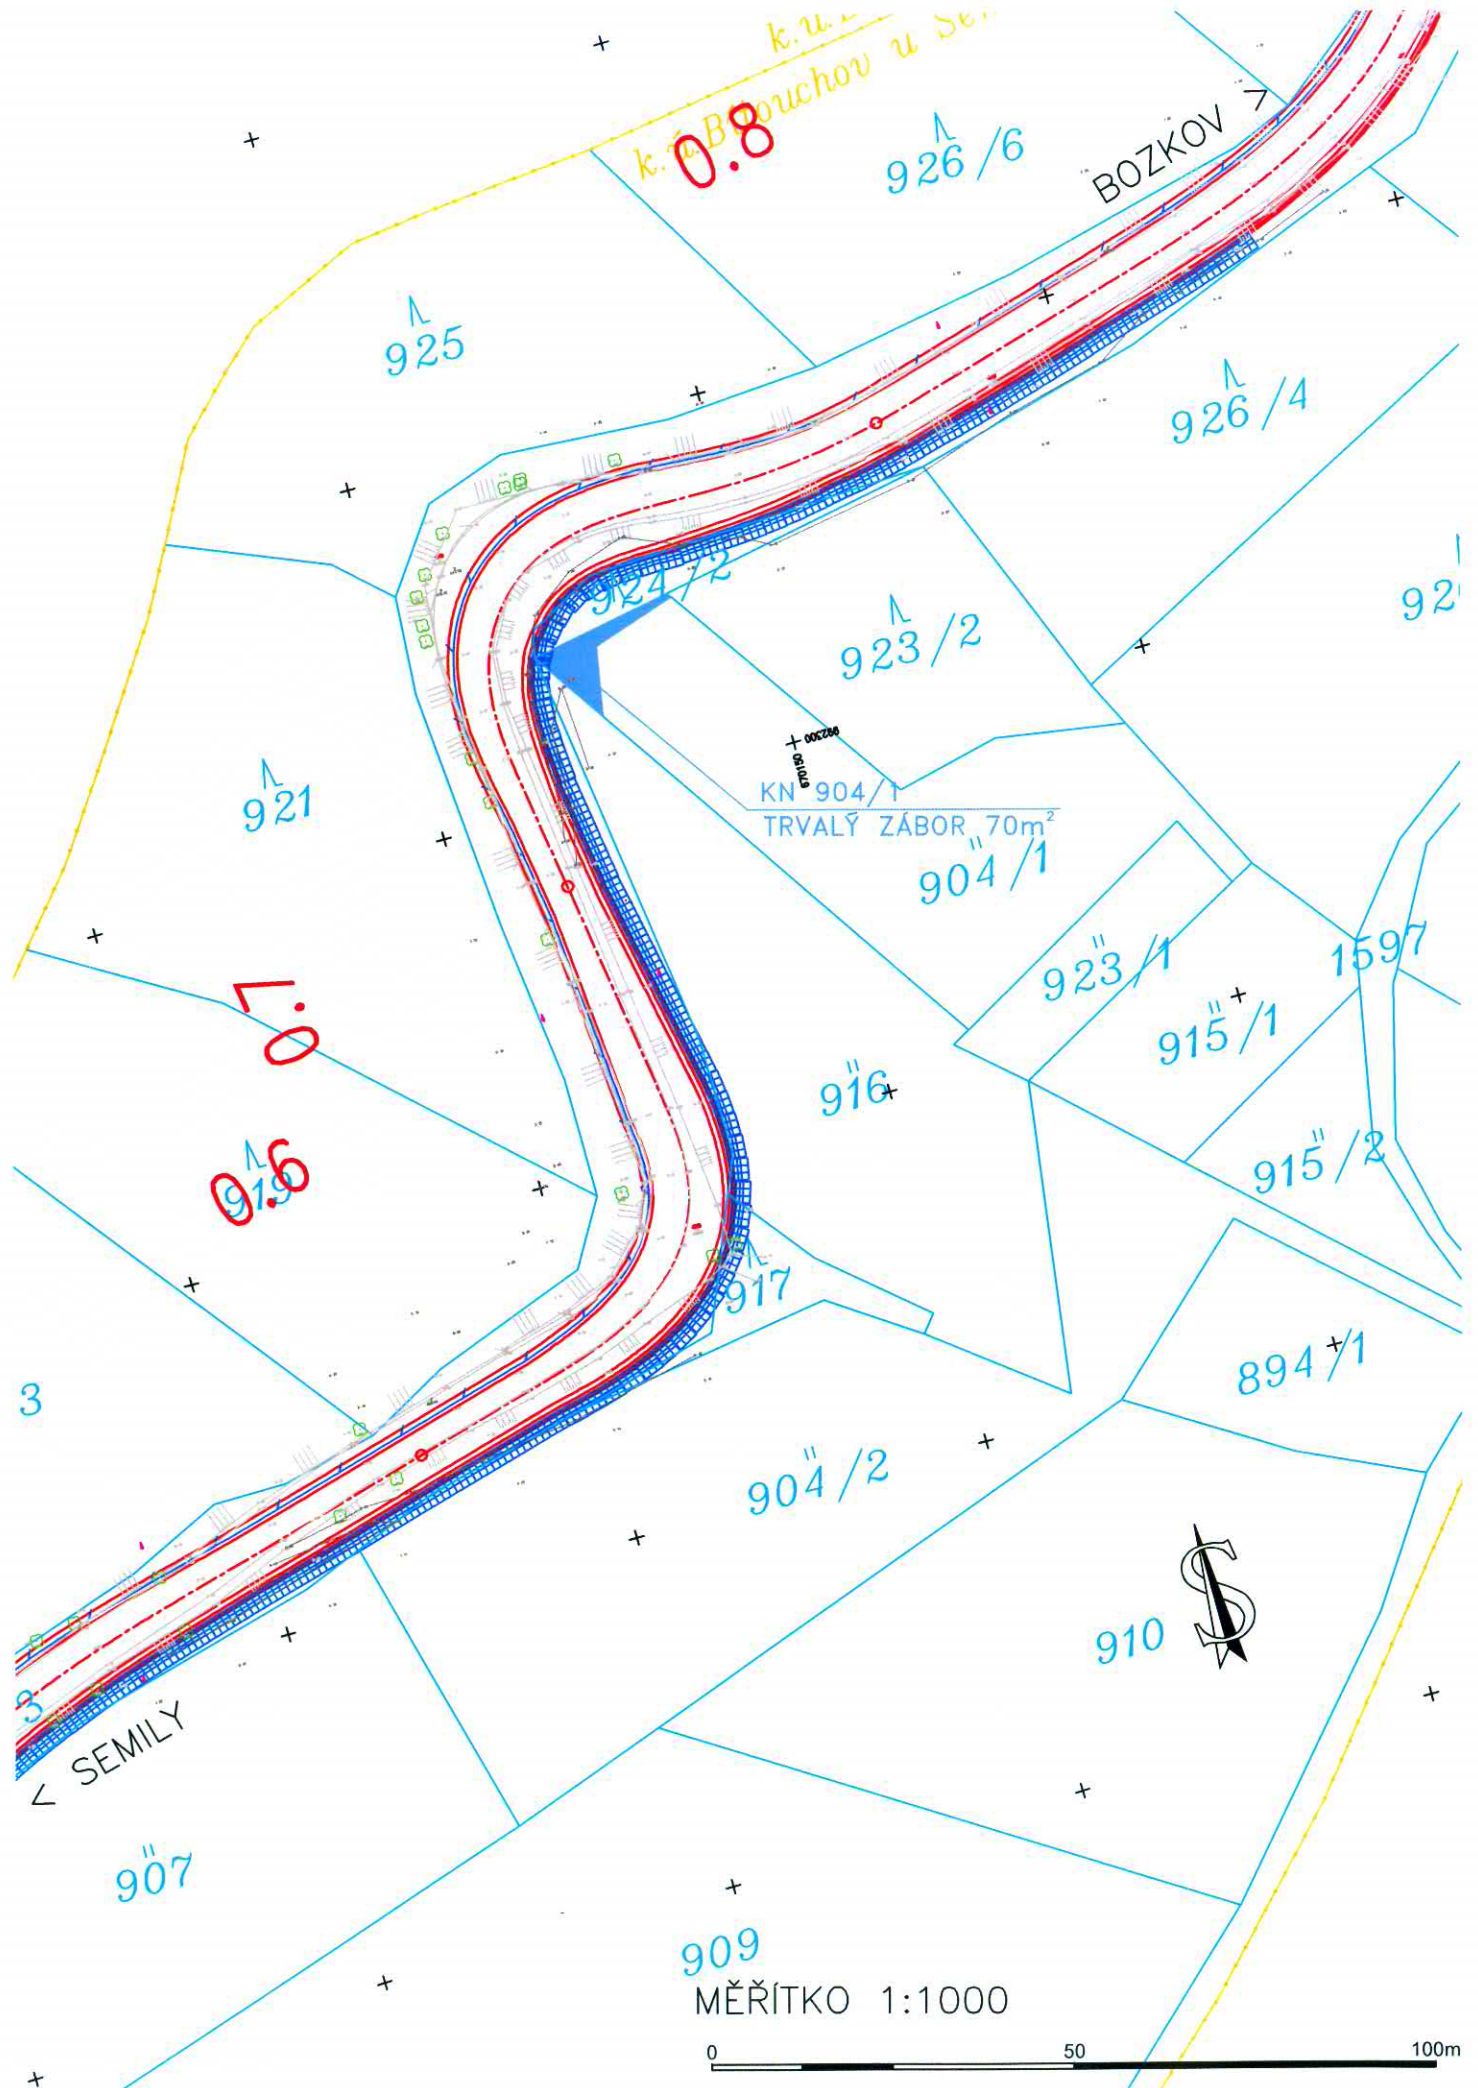

k.u. k. u. Bouchov u Sem. 0.8

BOZKOV

925

926/6

926/4

924/2

923/2

921

921

904/1

923/1

1597

1.0

916

915+/1

915"/2

0.6

917

894+/1

3

904/2

KN 904/2 TRVALÝ ZÁBOR 307m²

910



SEMILY

907

909

MĚŘÍTKO 1:1000



k.u. k. u. k. u. k. u. k. u.
k. u. Brouchov u Sem. 0.8

BOZKOV >

925

926/6

926/4

924/2

923/2

921

921

904/1

923/1

1597

0.7
0.6
919

916

KN 916
TRVALÝ ZÁBOR 463m²

915/1

915/2

917

894/1

3

904/2

910

< SEMILÝ

907

909

MĚŘÍTKO 1:1000

0 50 100m



k.u. k. u. k. u. k. u. k. u.
k. u. Bouchov u Se.

0.8

926 / 6

BOZKOV

925

926 / 4

92

923 / 2

921

904 / 1

0.7

923 / 1

1597

915 / 1

0.6

916

915 / 2

3

KN 917
TRVALÝ ZÁBOR 156m²

894 / 1

904 / 2

910




SEMILY

907

909

MĚŘÍTKO 1:1000

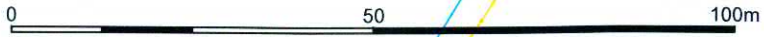

k. u. Bouchov u. Sem. 0.8

BOZKOV

926 / 6

925

926 / 4

923 / 2

921

921

904 / 1

1:0.6

923 / 1

1597

915 / 1

916

915 / 2

917

894 / 1

3

904 / 2

910




SEMILY

907

909

MĚŘÍTKO 1:1000

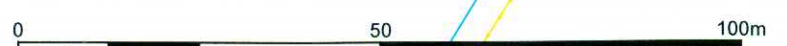

k.u. k. u. Brouchov u Semily

0.8

926 / 6

BOZKOV

925

926 / 4

92

923 / 2
KN 924 / 2

TRVALÝ ZÁBOR 227m²

921

904 / 1

923 / 1

1597

1:0

915 / 1

915 / 2

0.6

916

917

894 / 1

3

904 / 2

910

SEMILY

907

909

MĚŘÍTKO 1:1000

