

1:250
0 2 4 6 8 10 m

1405/2

1411/5

1411/4


1411/3

1371/9

1398/5

1411/1

13

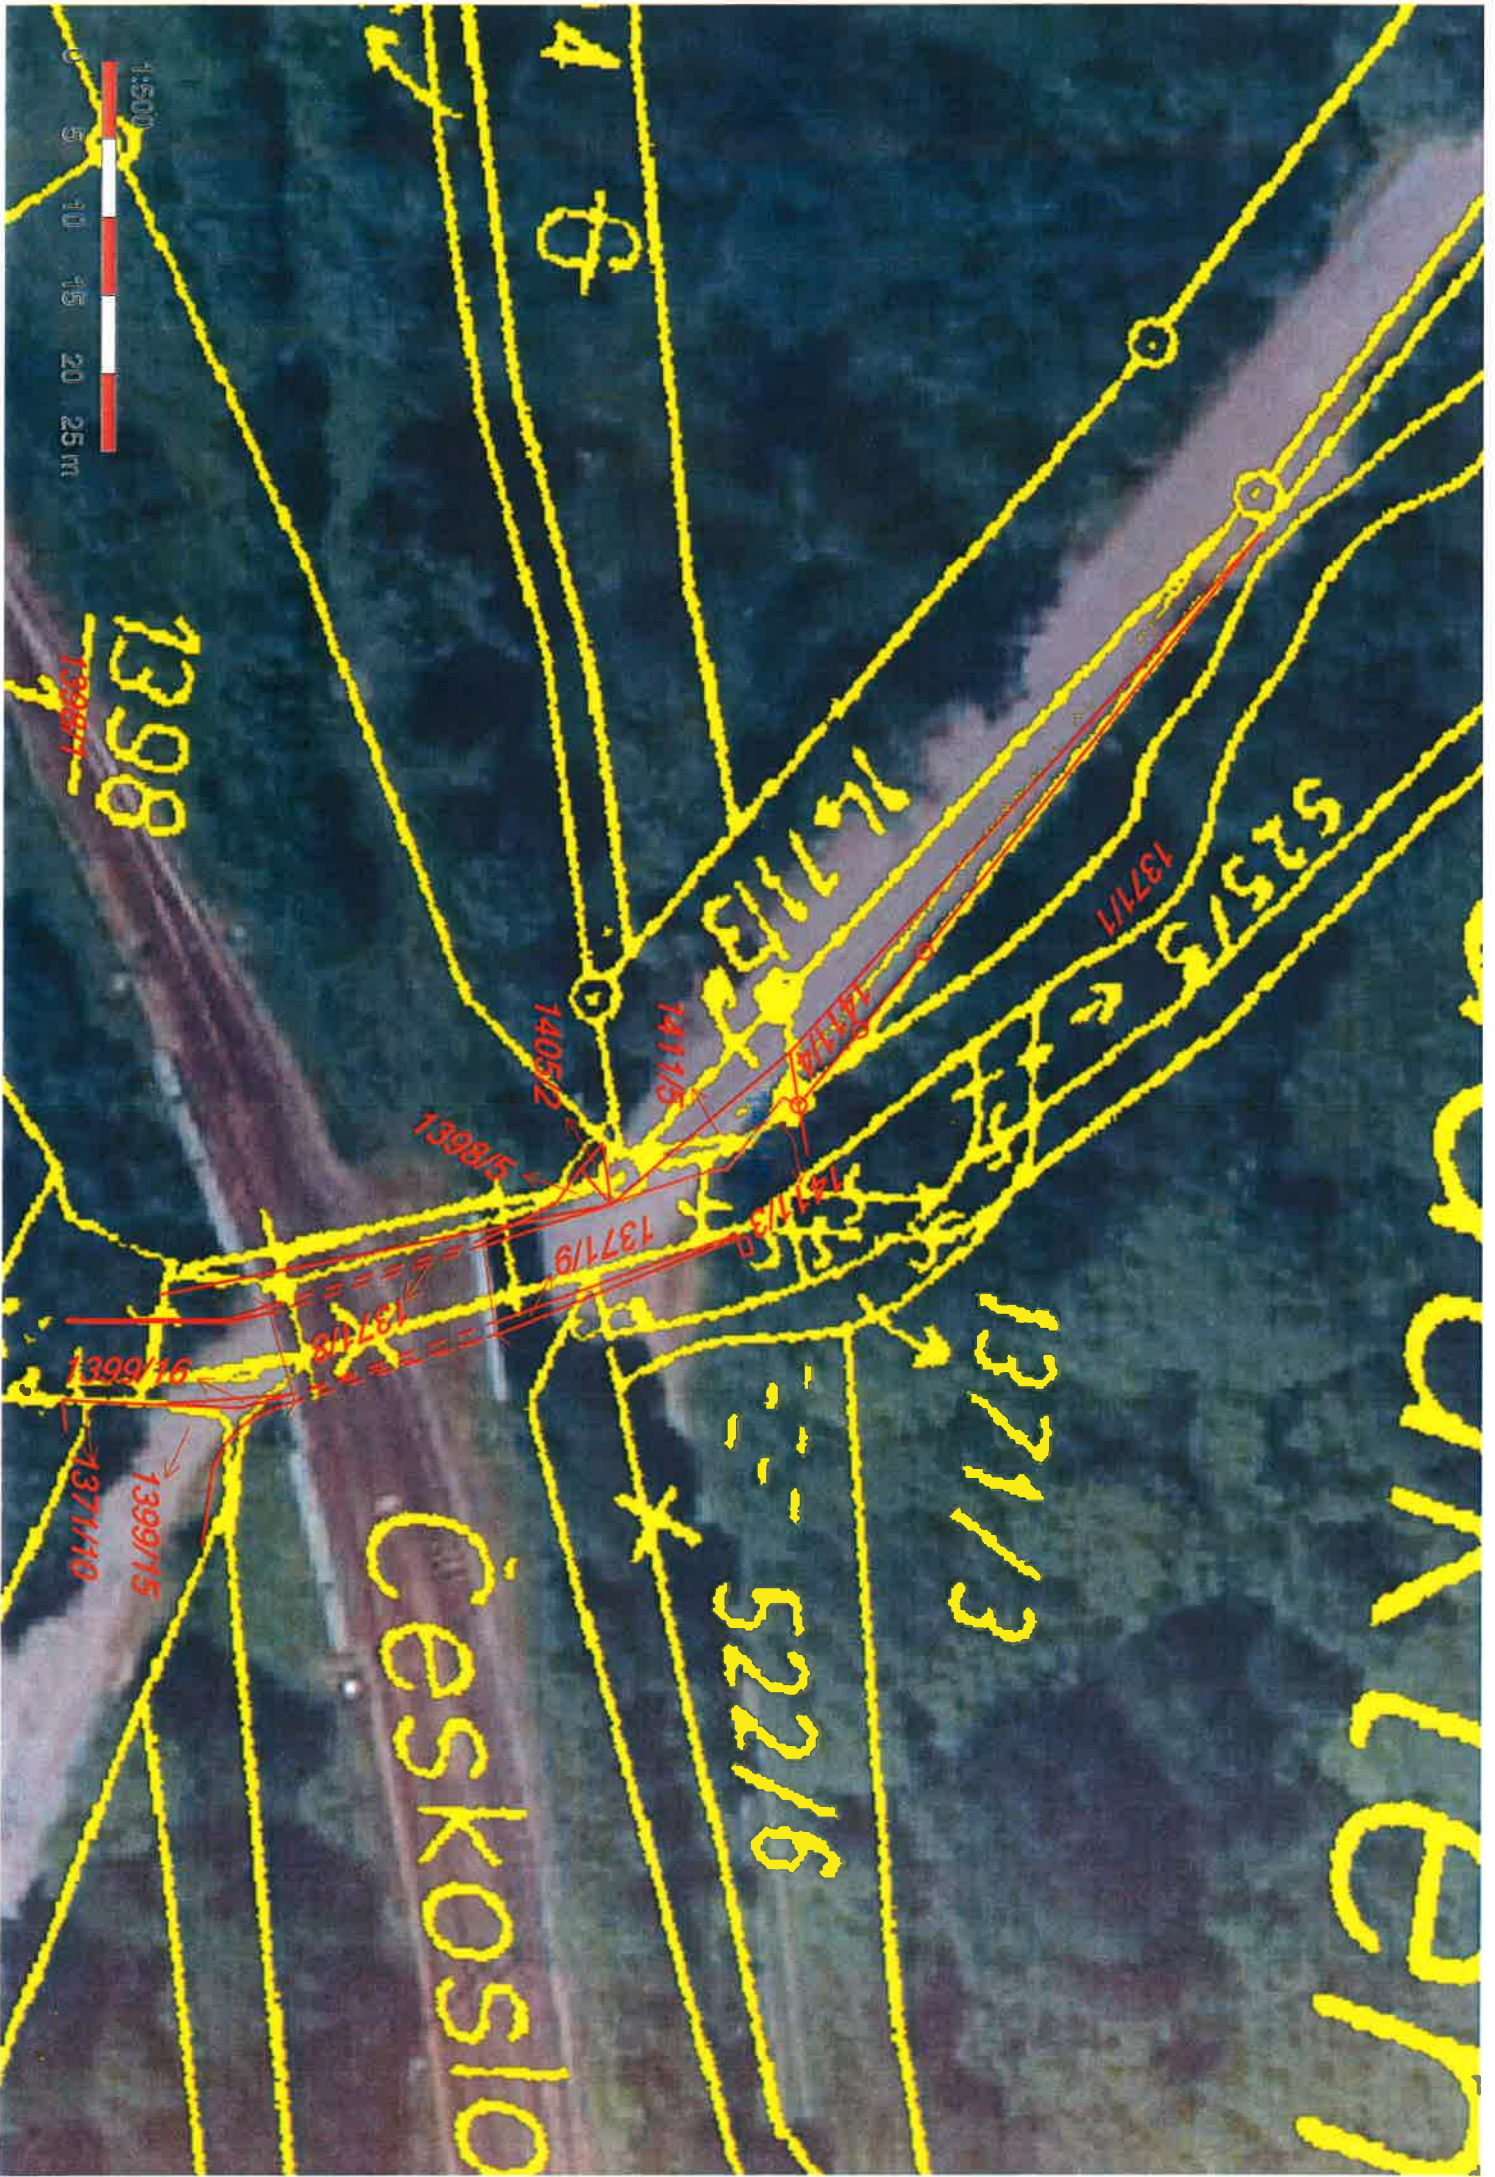

13998

14115

14052

1398/5

1371/9

1371/8

1399/16

1371/10

1399/15

1371/3

5222/6

1371/1

525/5

ČESKOSLO

AVLEH